

This drawing is to be read in conjunction with all relevant specifications and drawings by the architect, consultants and other specialists


Do not scale this drawing, for discrepancies or omissions. Contact the architect prior to work commencing

The Contractor is to check and verify all building and site dimensions, levels and sewer invert levels at connection points before work commences

The copyright of this drawing and design is vested in the architect and must not be copied or reproduced without written consent

REVISIONS


No. Date Remarks

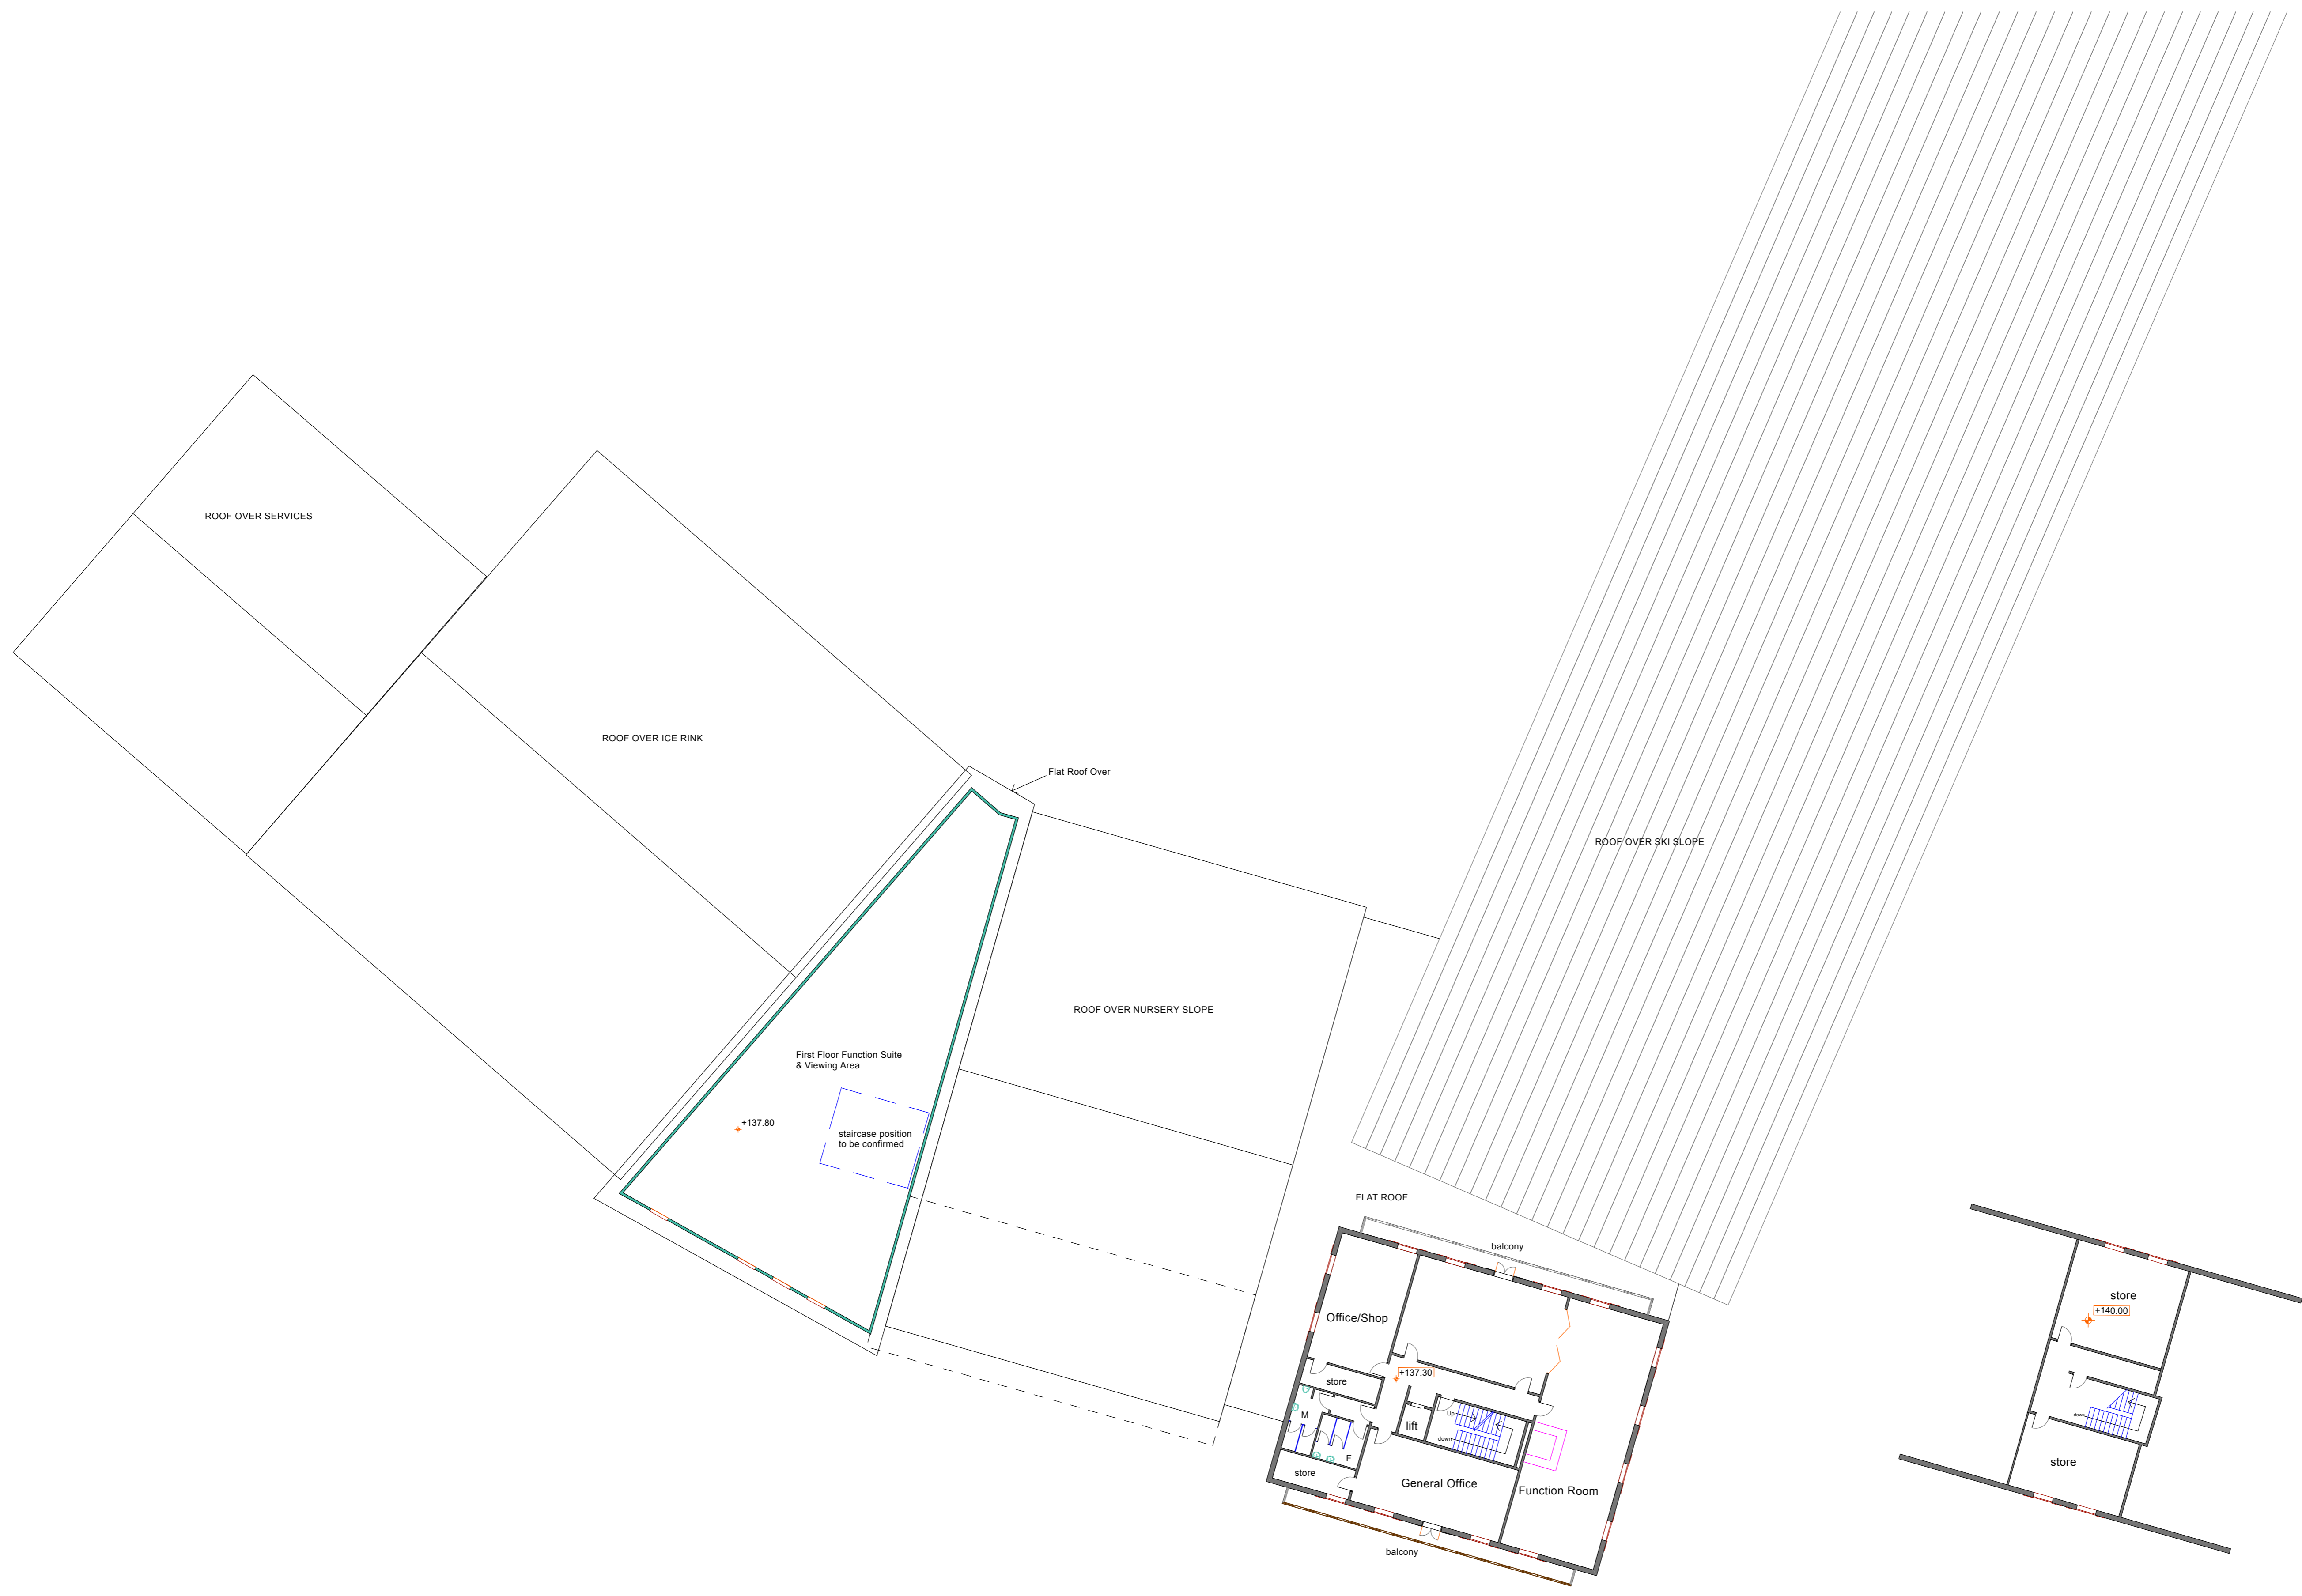

First Floor Plan

Second Floor Plan

Chartered Architects

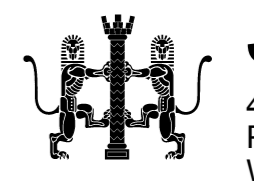

JKF Limited

40, Woodhall Road
Penn
Wolverhampton
West Midlands. WV4 4DJ

Tel: 01902 688840

CLIENT

The Snowdome

PROJECT

Wycombe Summit
Abbey Barn Lane
High Wycombe

DRAWING

First & Second Floor Plans

SCALE DATE

1:200 @ A1 20.2.06

NUMBER REVISION

305-12 -