


This drawing is to be read in conjunction with all relevant specifications and drawings by the architect, consultants and other specialists.

Do not scale this drawing for discrepancies or omissions contact the Architect prior to work commencing.

The Contractor is to check and verify all building and site dimensions, levels and sewer invert levels at connection points before work commences.

The copyright of this drawing and design is vested in the Architect and must not be copied or reproduced without written consent.

REVISIONS	
No.	Remarks

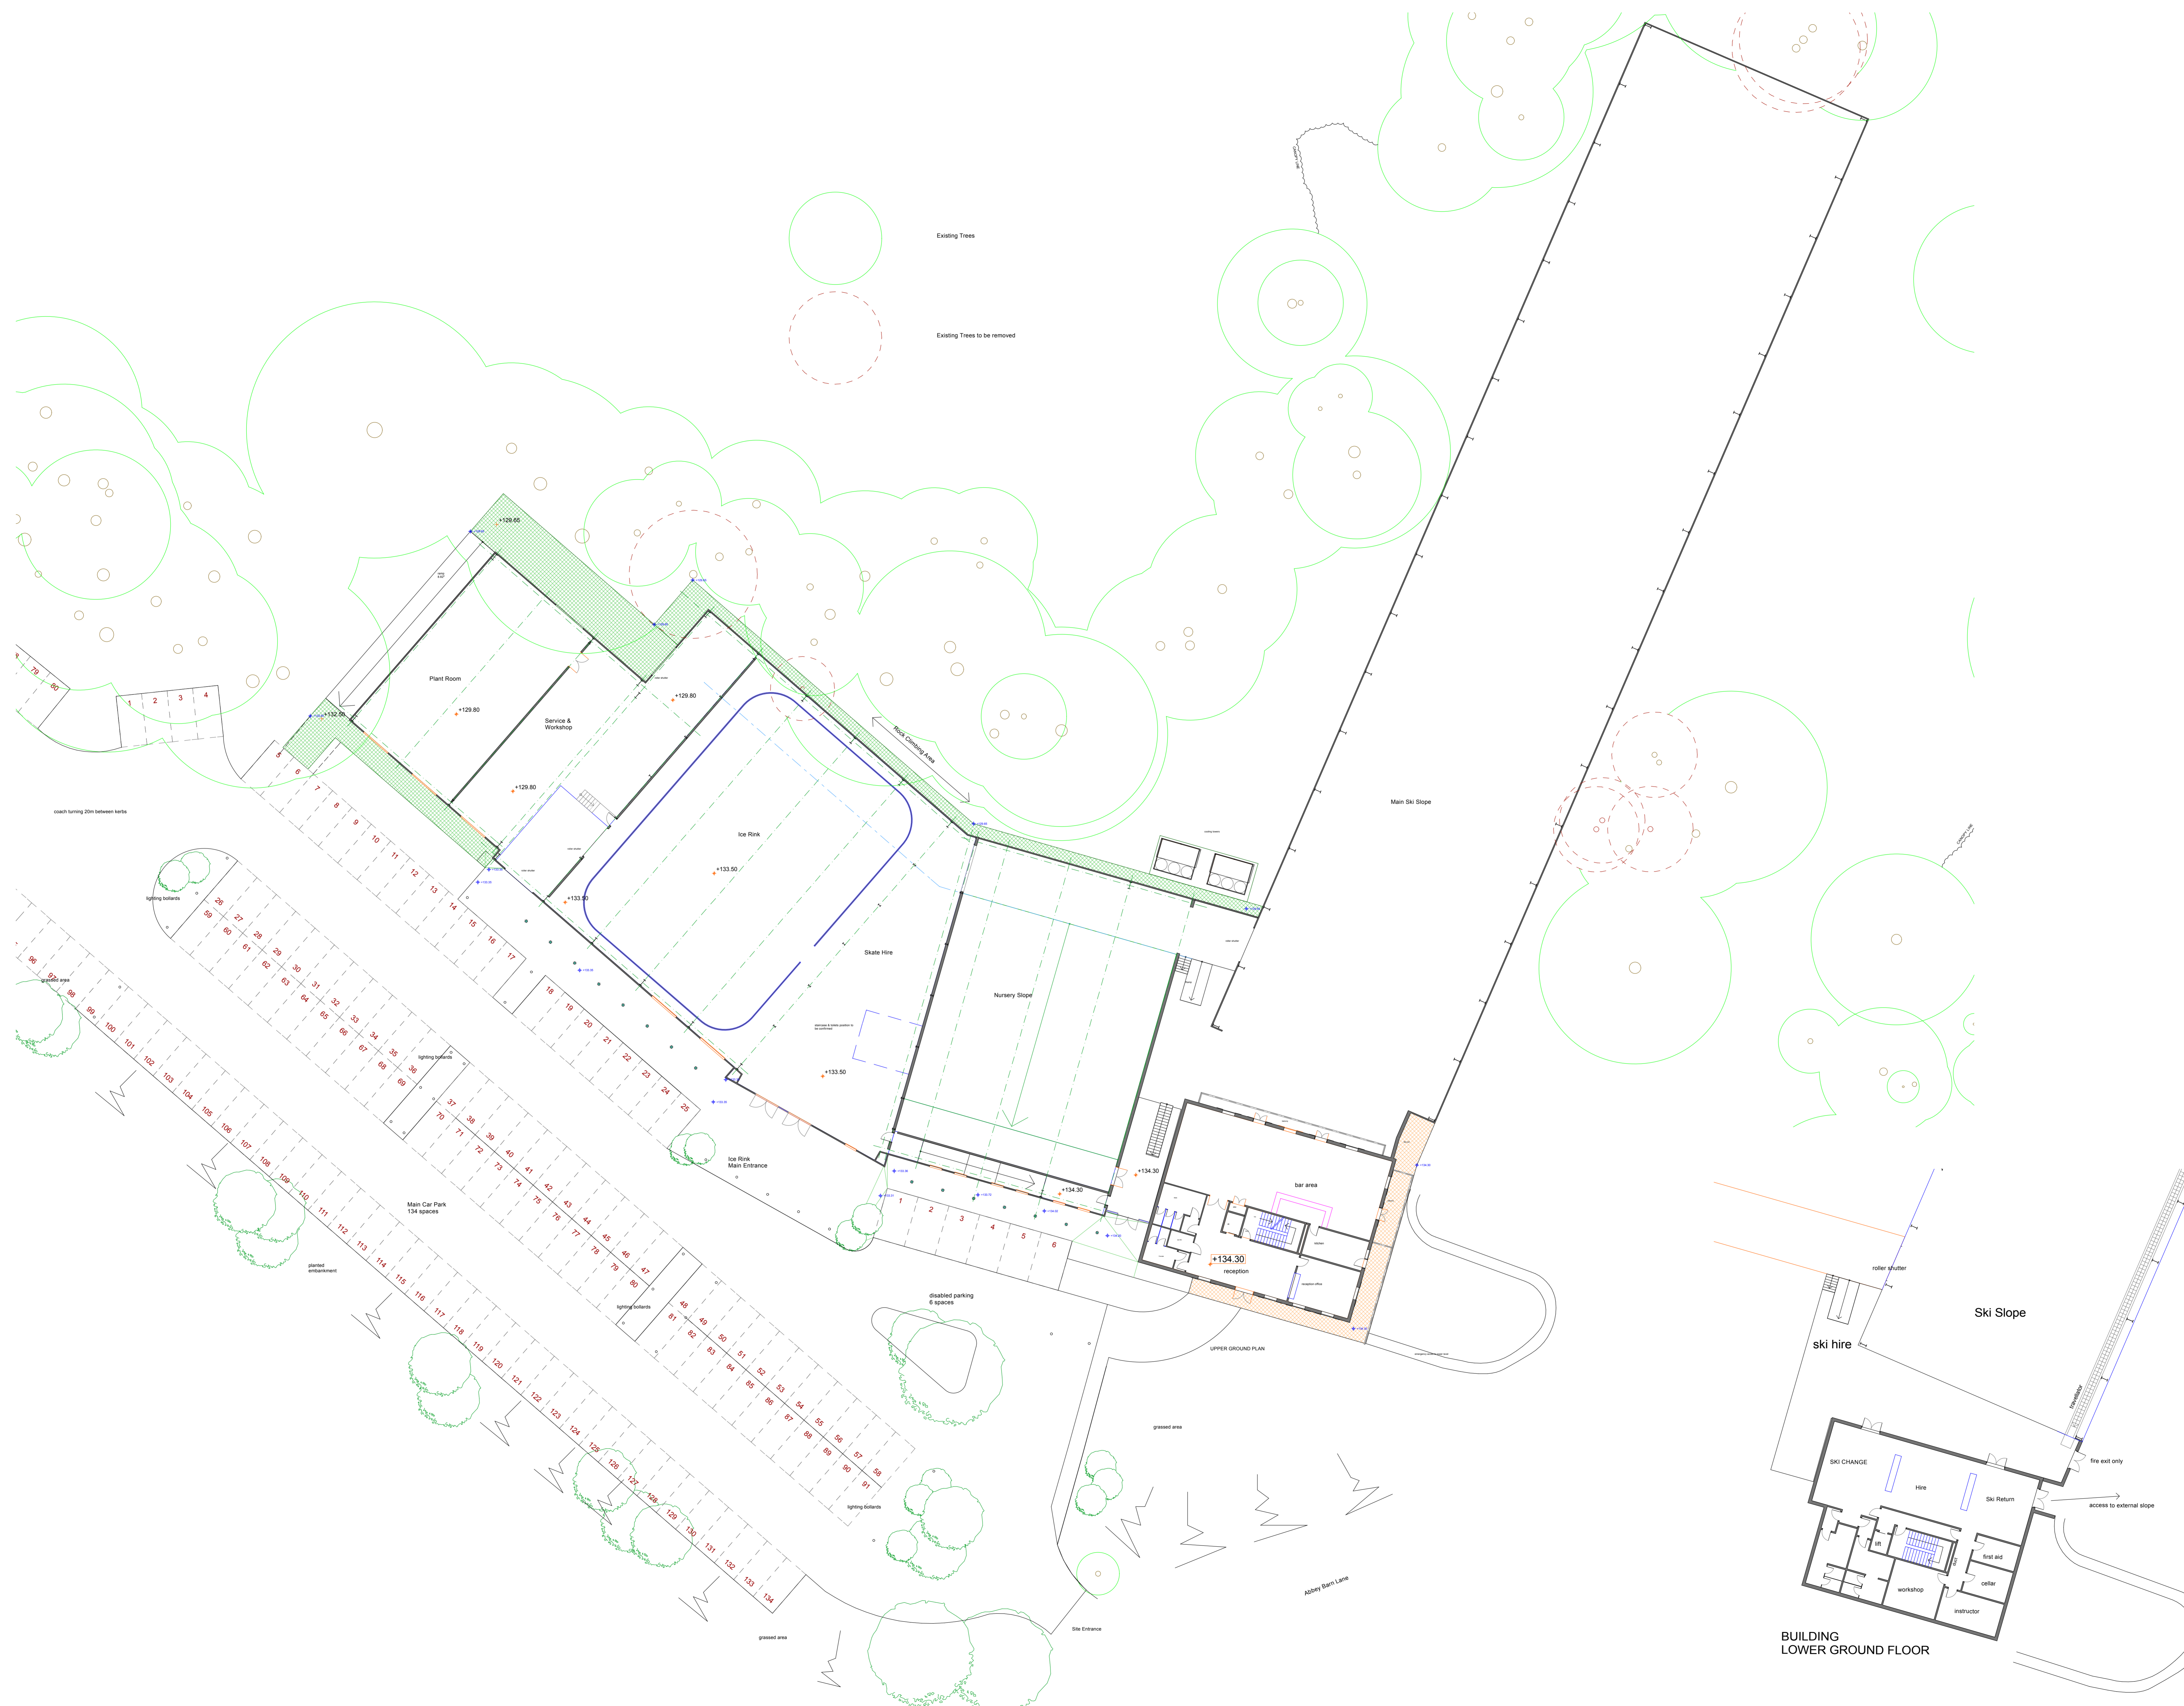

A 26.8.06 ROCK CLIMBING AREA NOTED
Chartered Architects

JKF Limited
 40, Woodhall Road
 Penn
 Wolverhampton
 West Midlands. WV4 4DJ
 Tel: 01902 688840

CLIENT
The Snowdome

PROJECT
**Wycombe Summit
Abbey Barn Lane
High Wycombe**

DRAWING
**Lower Ground &
Upper Ground Floor Plan**

SCALE	DATE
1:200 @ A0	20.2.06
NUMBER	REVISION
305-11	A

**BUILDING
LOWER GROUND FLOOR**